


Mournain View Watershed - Proposed Solution #2

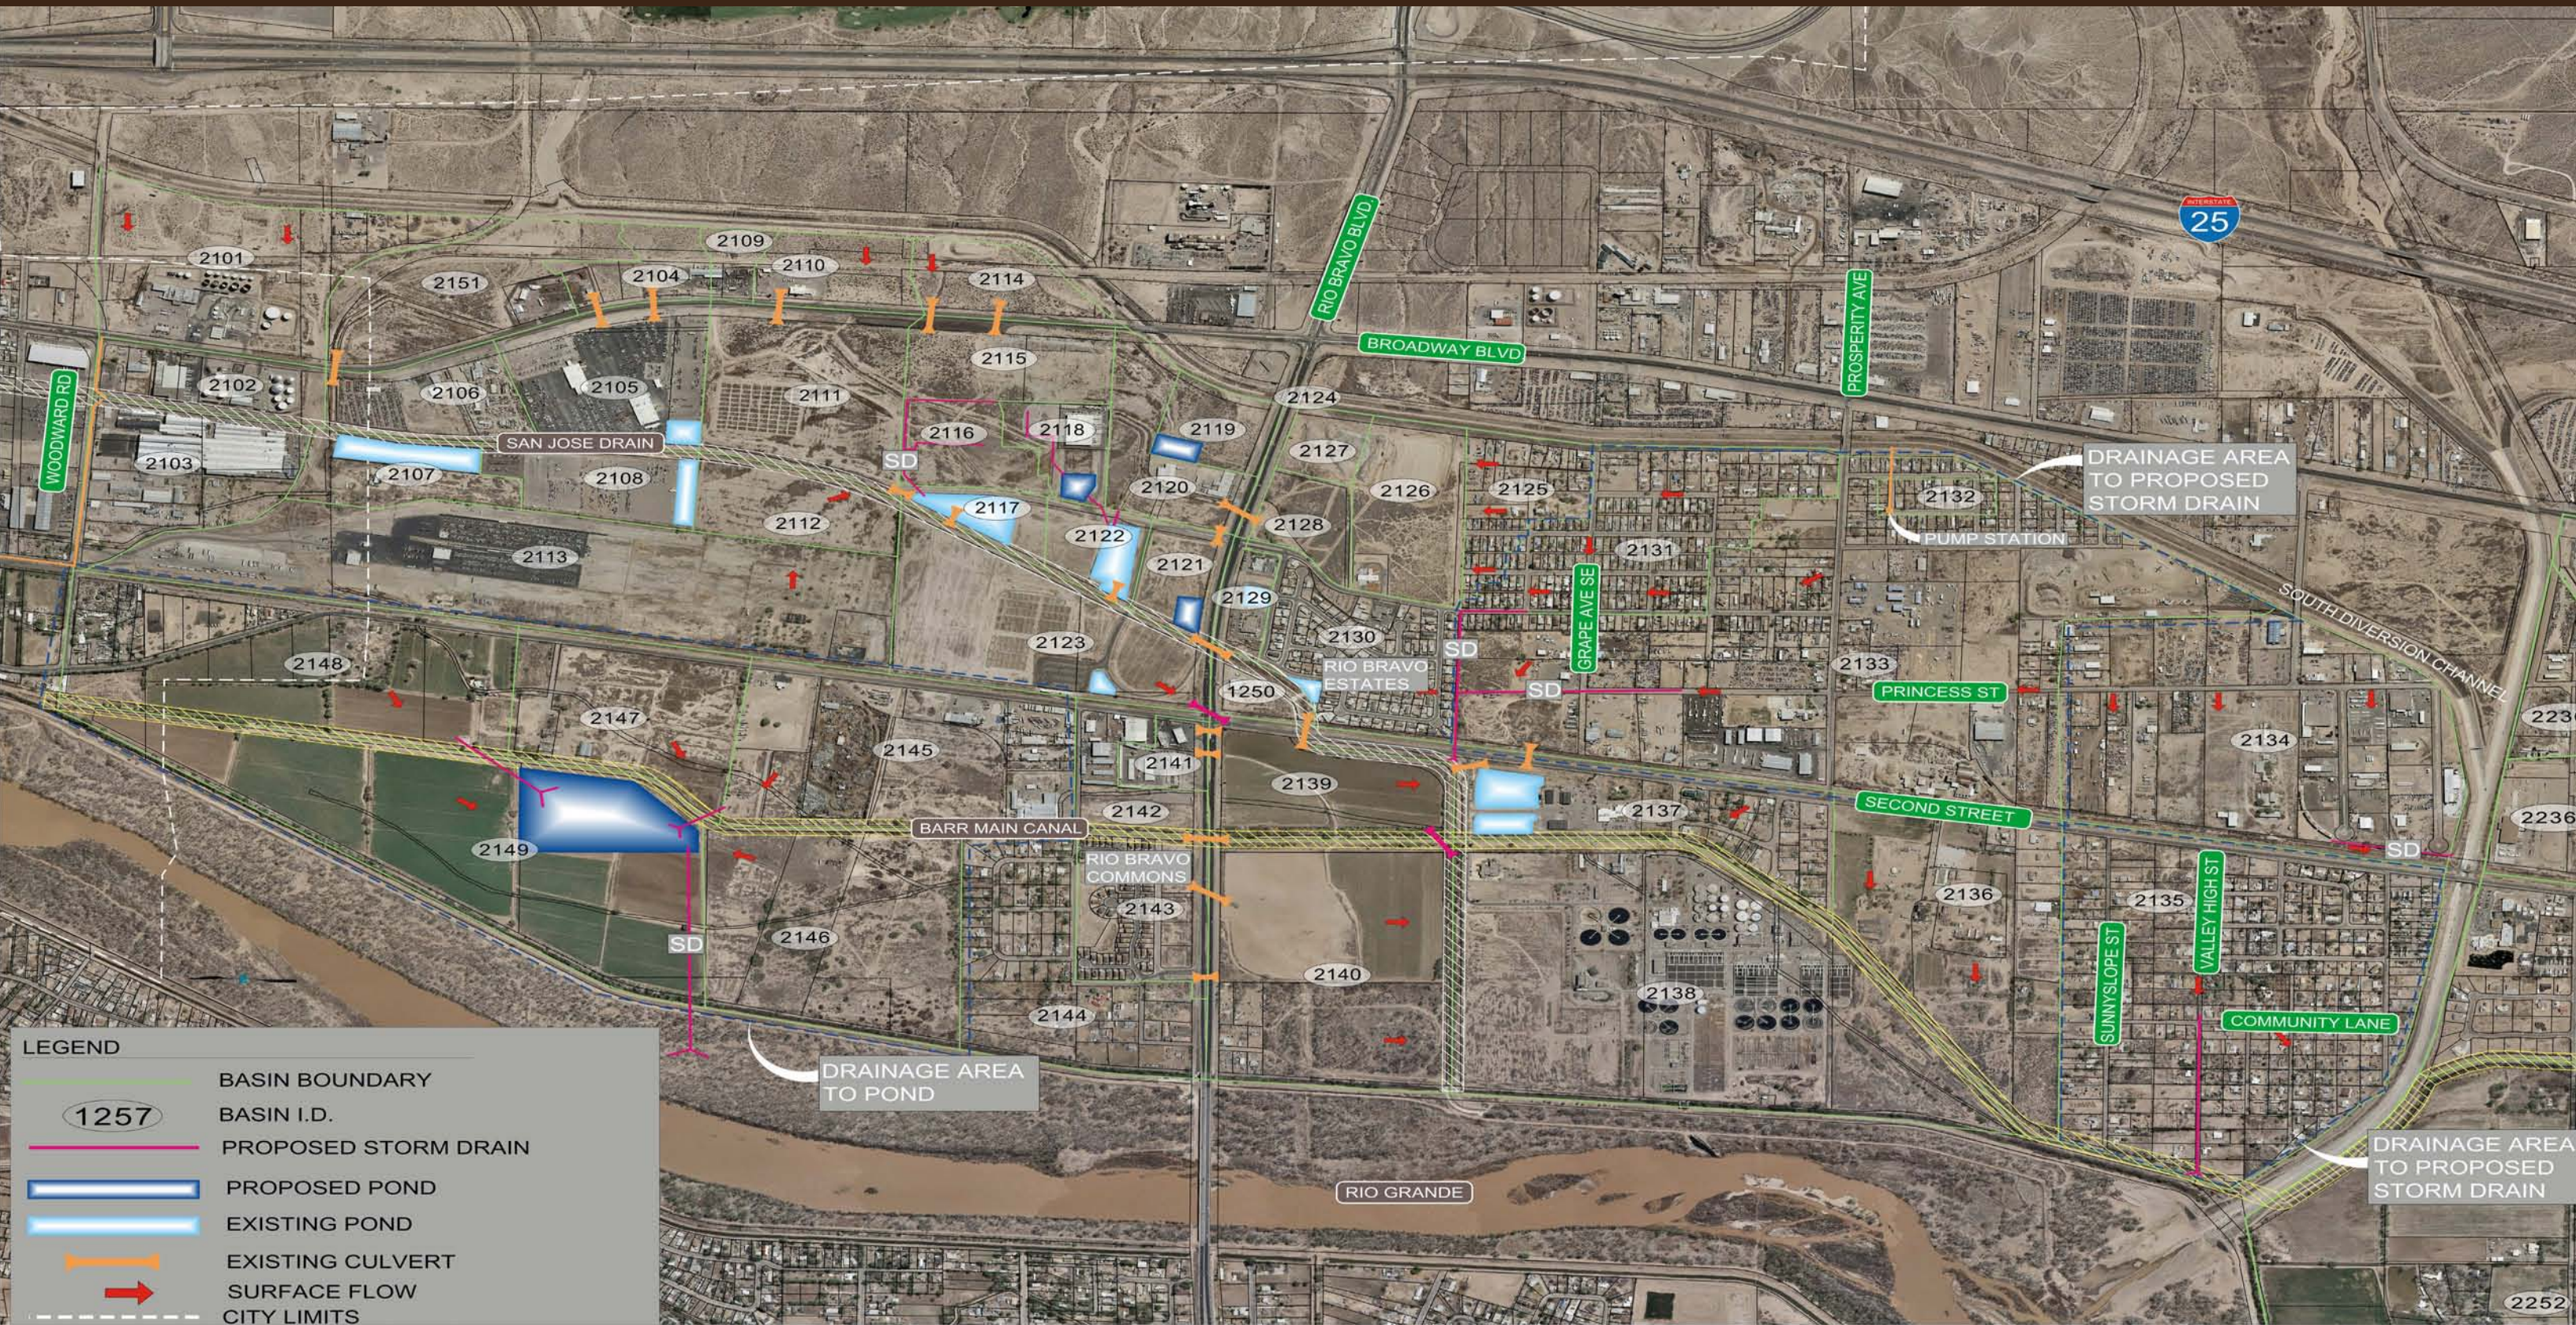

LEGEND

- BASIN BOUNDARY
- 1257 BASIN I.D.
- PROPOSED STORM DRAIN
- PROPOSED POND
- EXISTING POND
- EXISTING CULVERT
- SURFACE FLOW
- CITY LIMITS